



RESIDENCE

Note: All steel to be painted black

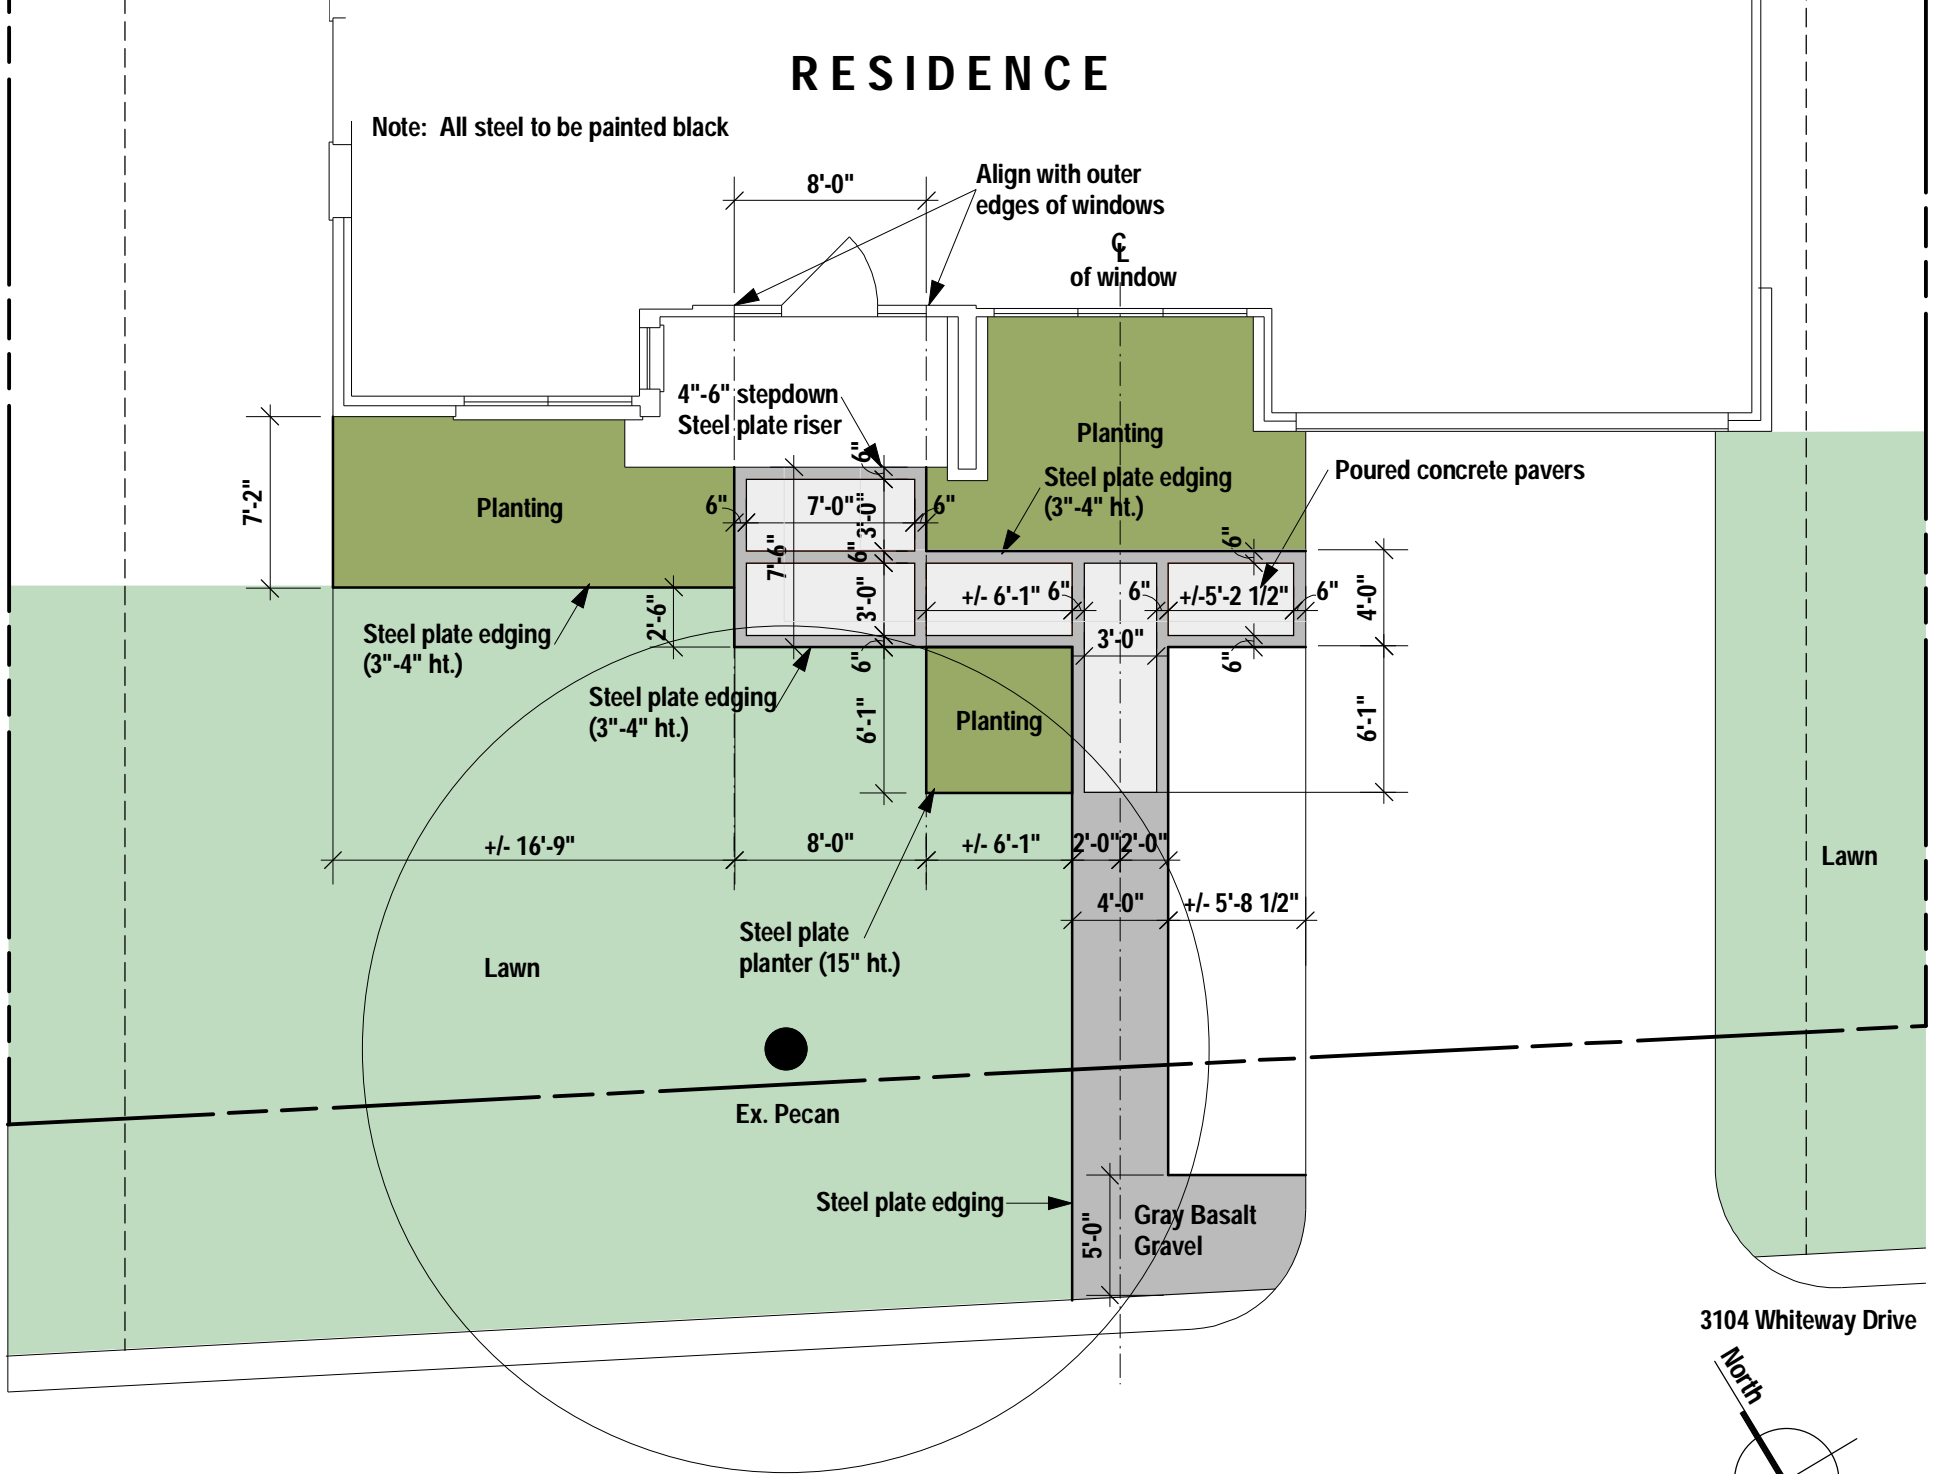


WHITeway DRIVE

3104 Whiteway Drive

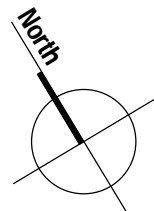

Scale 1/8" = 1'-0"

Note: All steel to be painted black

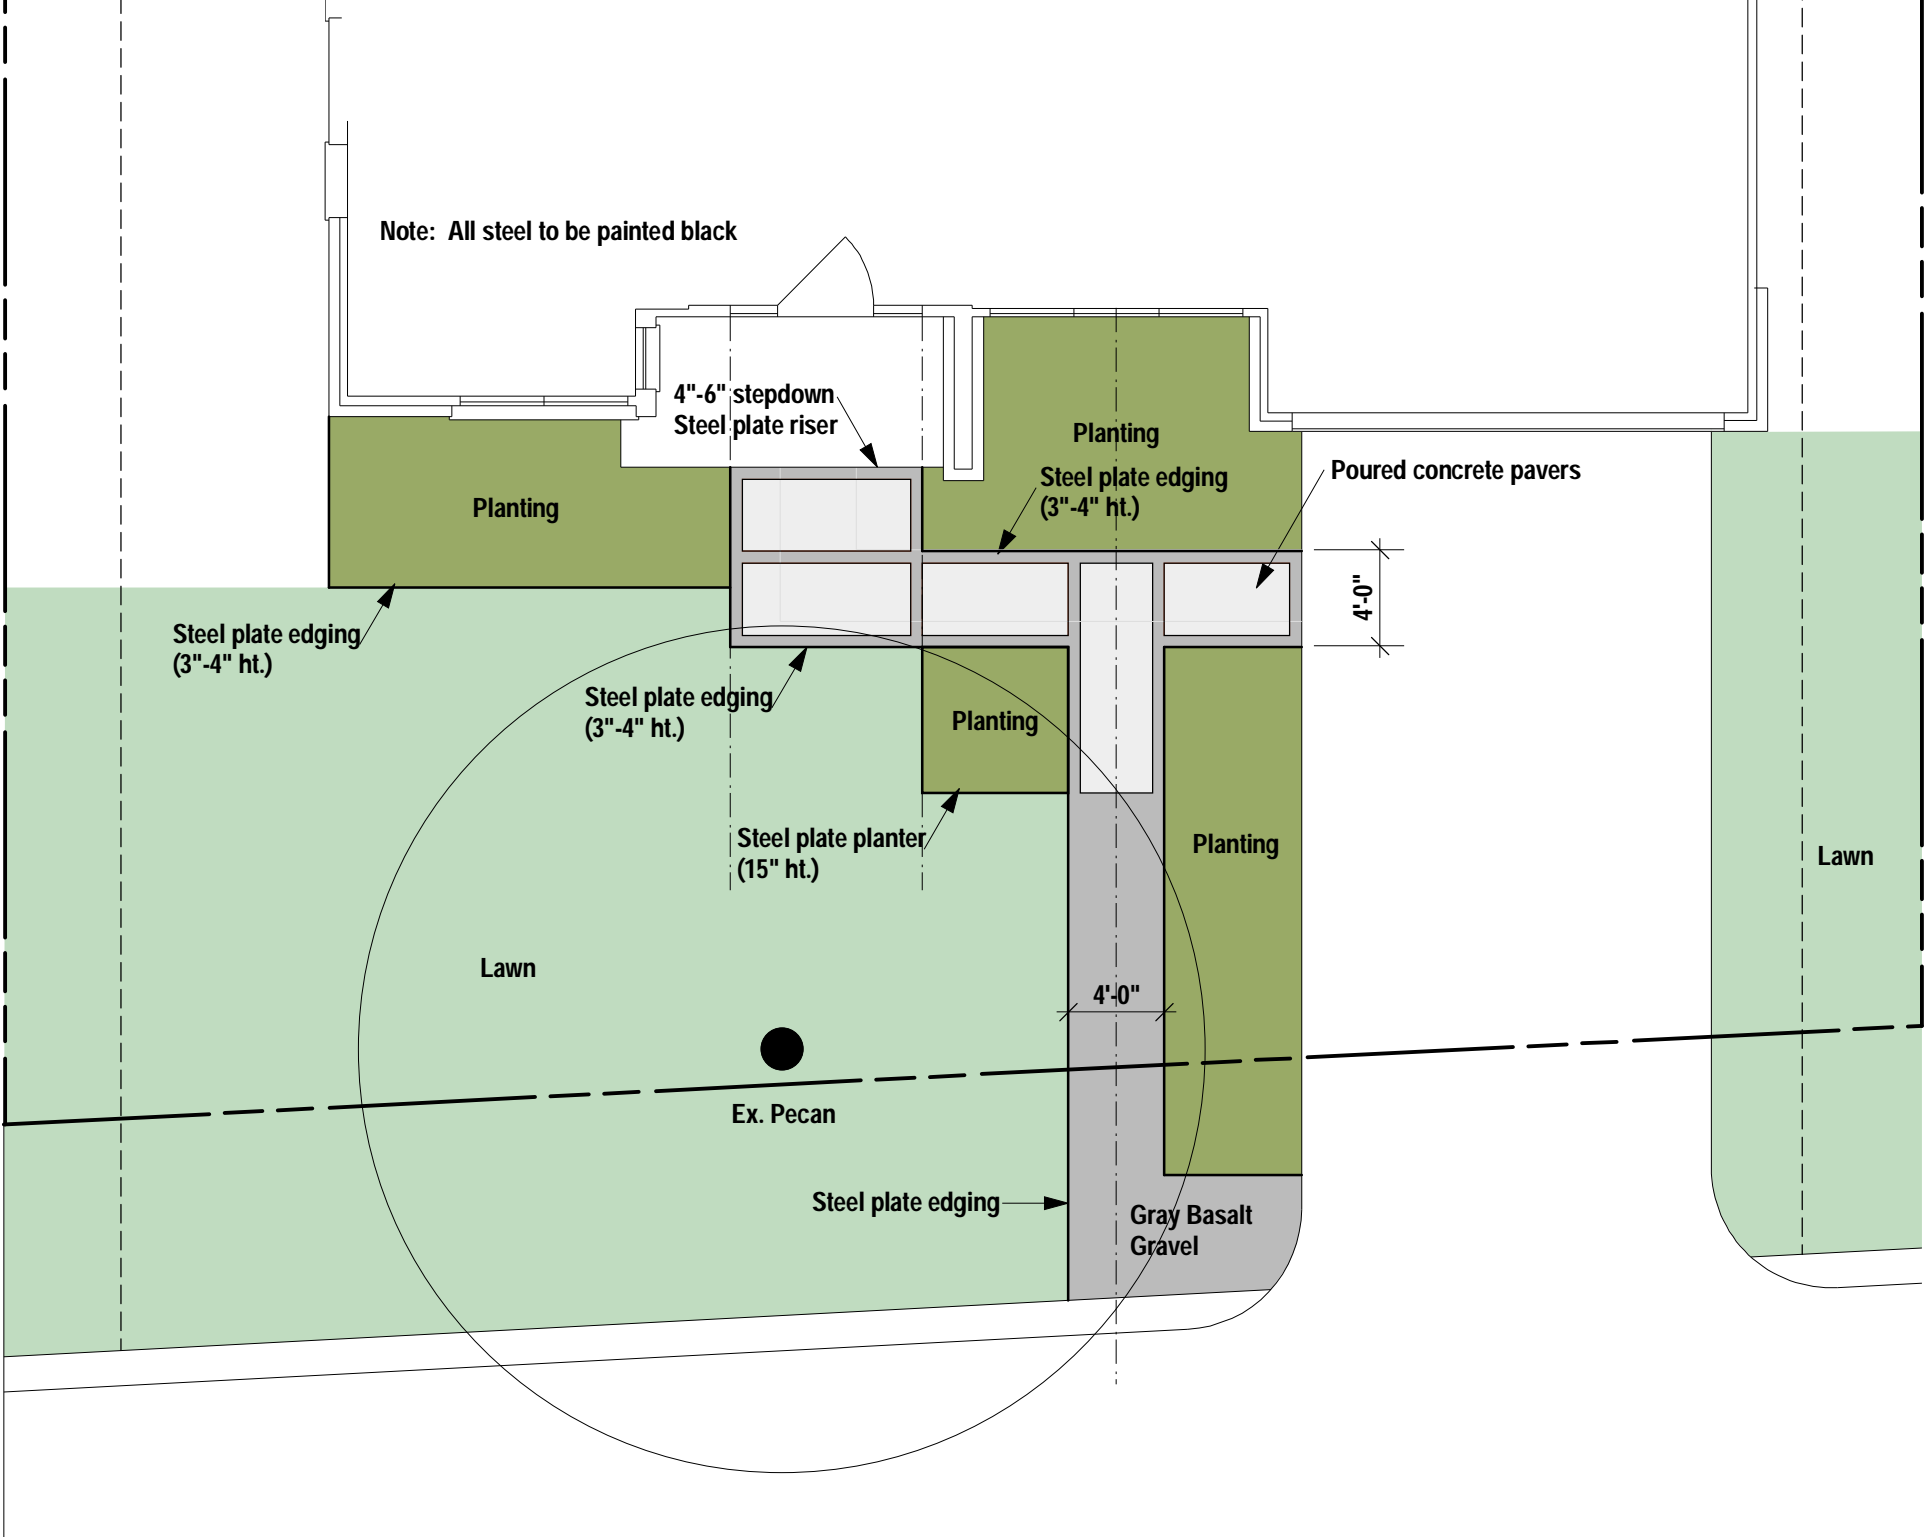

4"-6" stepdown
Steel plate riser

Planting

Planting

Steel plate edging
(3"-4" ht.)

Poured concrete pavers

4'-0"

Steel plate edging
(3"-4" ht.)

Steel plate edging
(3"-4" ht.)

Planting

Steel plate planter
(15" ht.)

Planting

Lawn

Lawn


4'-0"

Ex. Pecan

Steel plate edging

Gray Basalt
Gravel

RESIDENCE

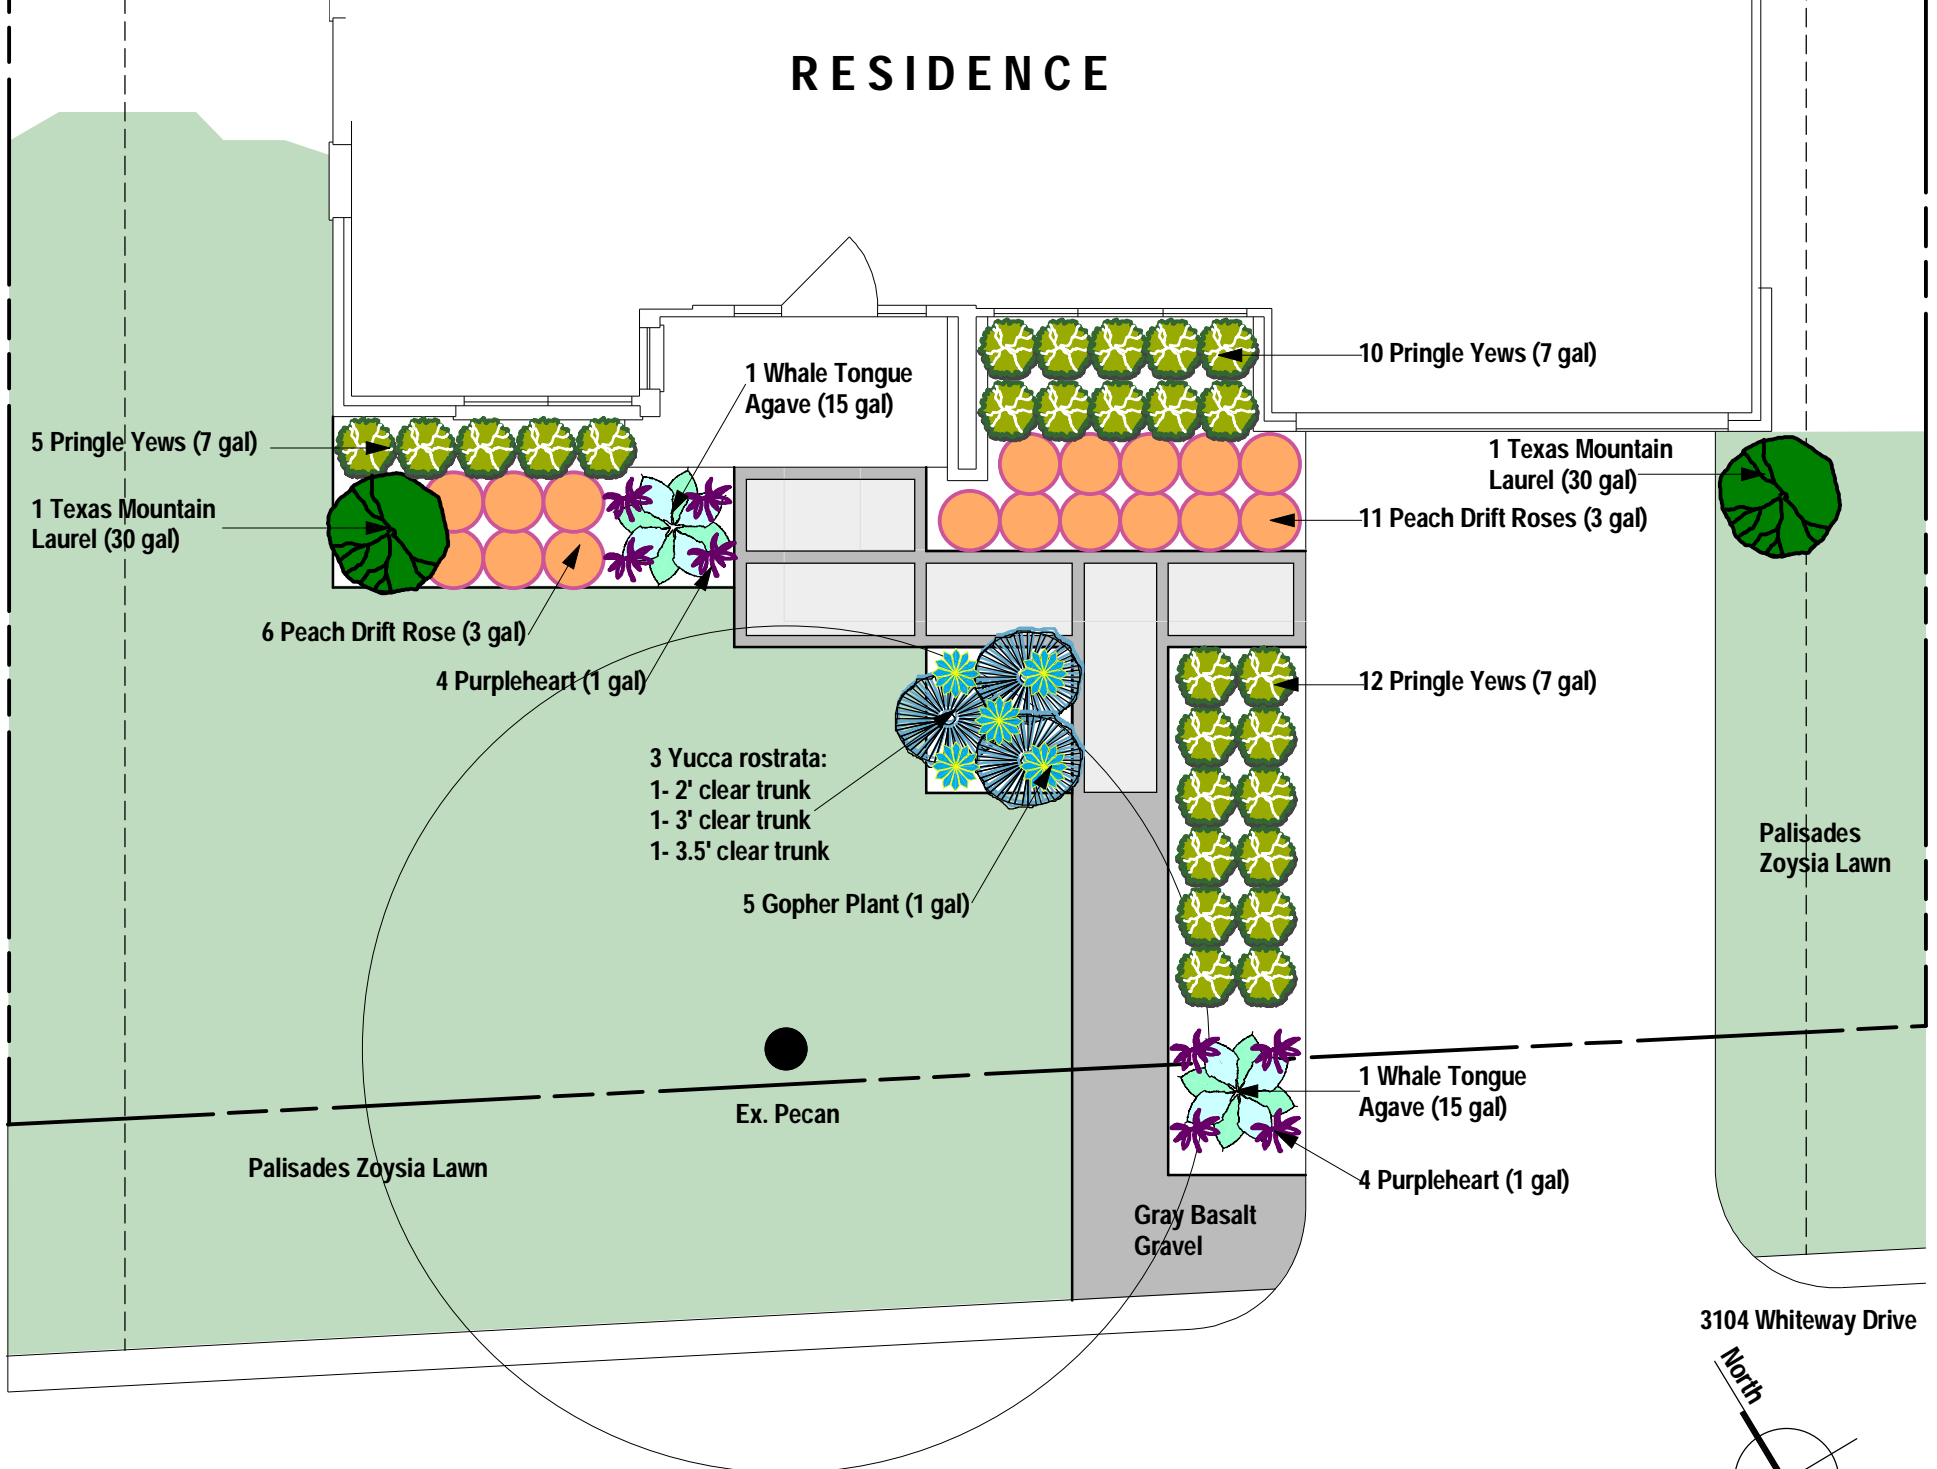

WHITWAY DRIVE

Planting Plan